


C:\Users\ingemar\Sjostrand\OmaDive - Ingemar Sjostrand Husprojektering\8 HUSPROJEKTERING\HOGLEVARDALENS SEMESTERBYGGLOG-002 - Hammarnäs 7_2\CD\Hovna 3_3_sit.pln

situationsplan

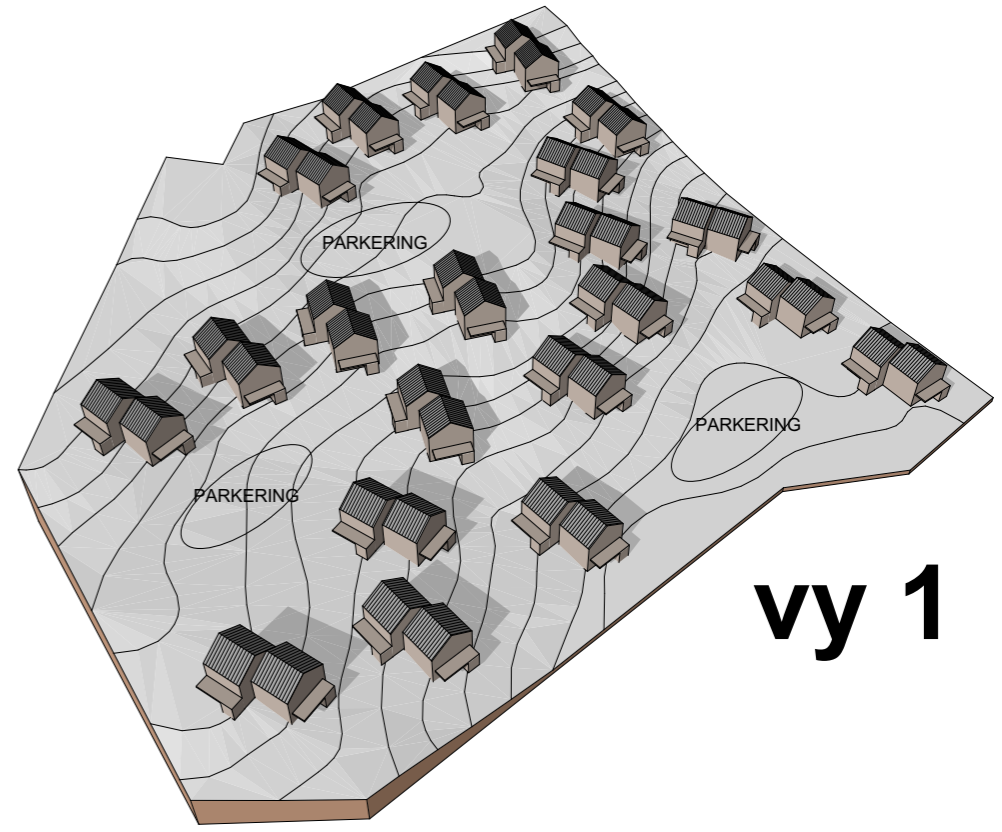

AREOR m m


Tillåten BYA	2 500 m ²
Tillåten BTA	6 000 m ²

Skiss parhus med 2 vån/2 lgh.


BYA	ca 120 m ²
BTA	ca 202 m ²
BOA	ca 78+78=156 m ²

Totalt 21 byggnader

BYA	ca 2 500 m ²
BTA	ca 4 300 m ²
BOA	ca 3 300 m ²

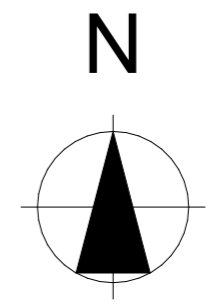


SKALA 1:1000

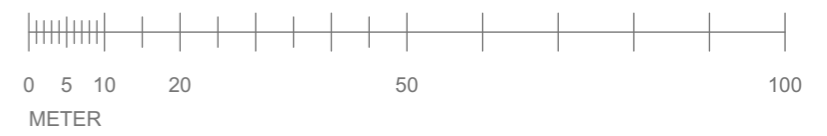


H A M M A R N Ä S 7 : 2 , d e l a v
S I T U A T I O N S P L A N
S K I S S 2 0 2 4 - 0 4 - 0 3

INGEMAR SJÖSTRAND HUSPROJEKTERING

Mobil: 070 518 58 04
 E-post: ingemar@sjostrandhusprojektering.se

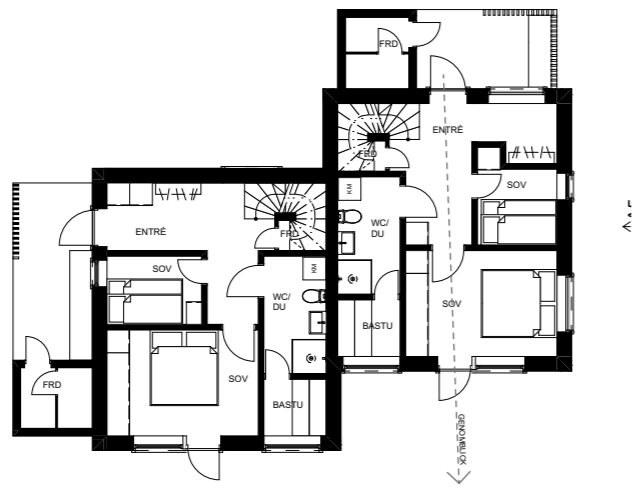

PLAN 1

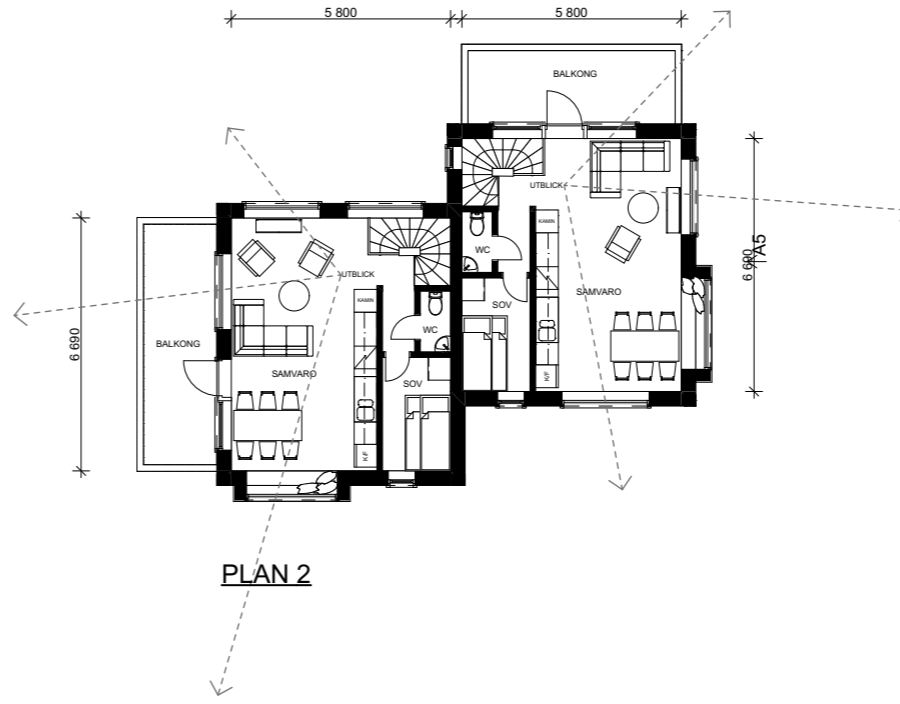

PLAN 2




FASAD 1



FASAD 2



FASAD 3

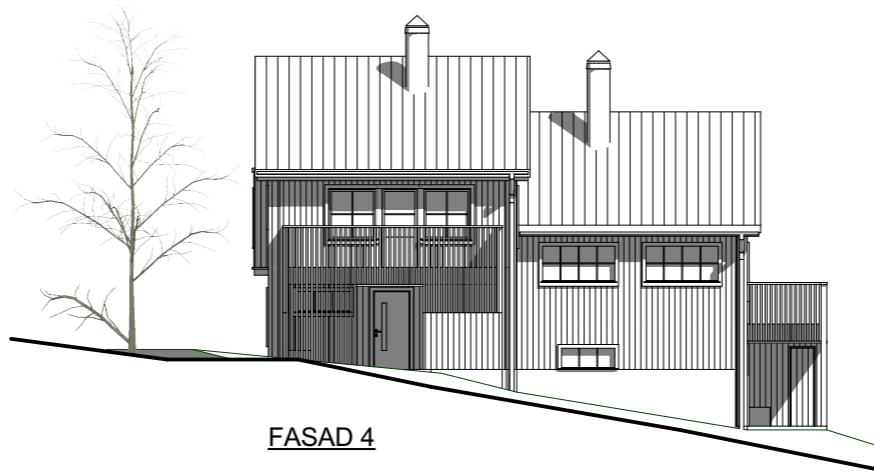


FASAD 4


HAMMARNÄS 7:2, del av
 PLANER OCH FASADER
 SKISS 2024-04-03

INGEMAR SJÖSTRAND HUSPROJEKTERING

Mobil: 070 518 58 04
 E-post: ingemar@sjostrandhusprojektering.se

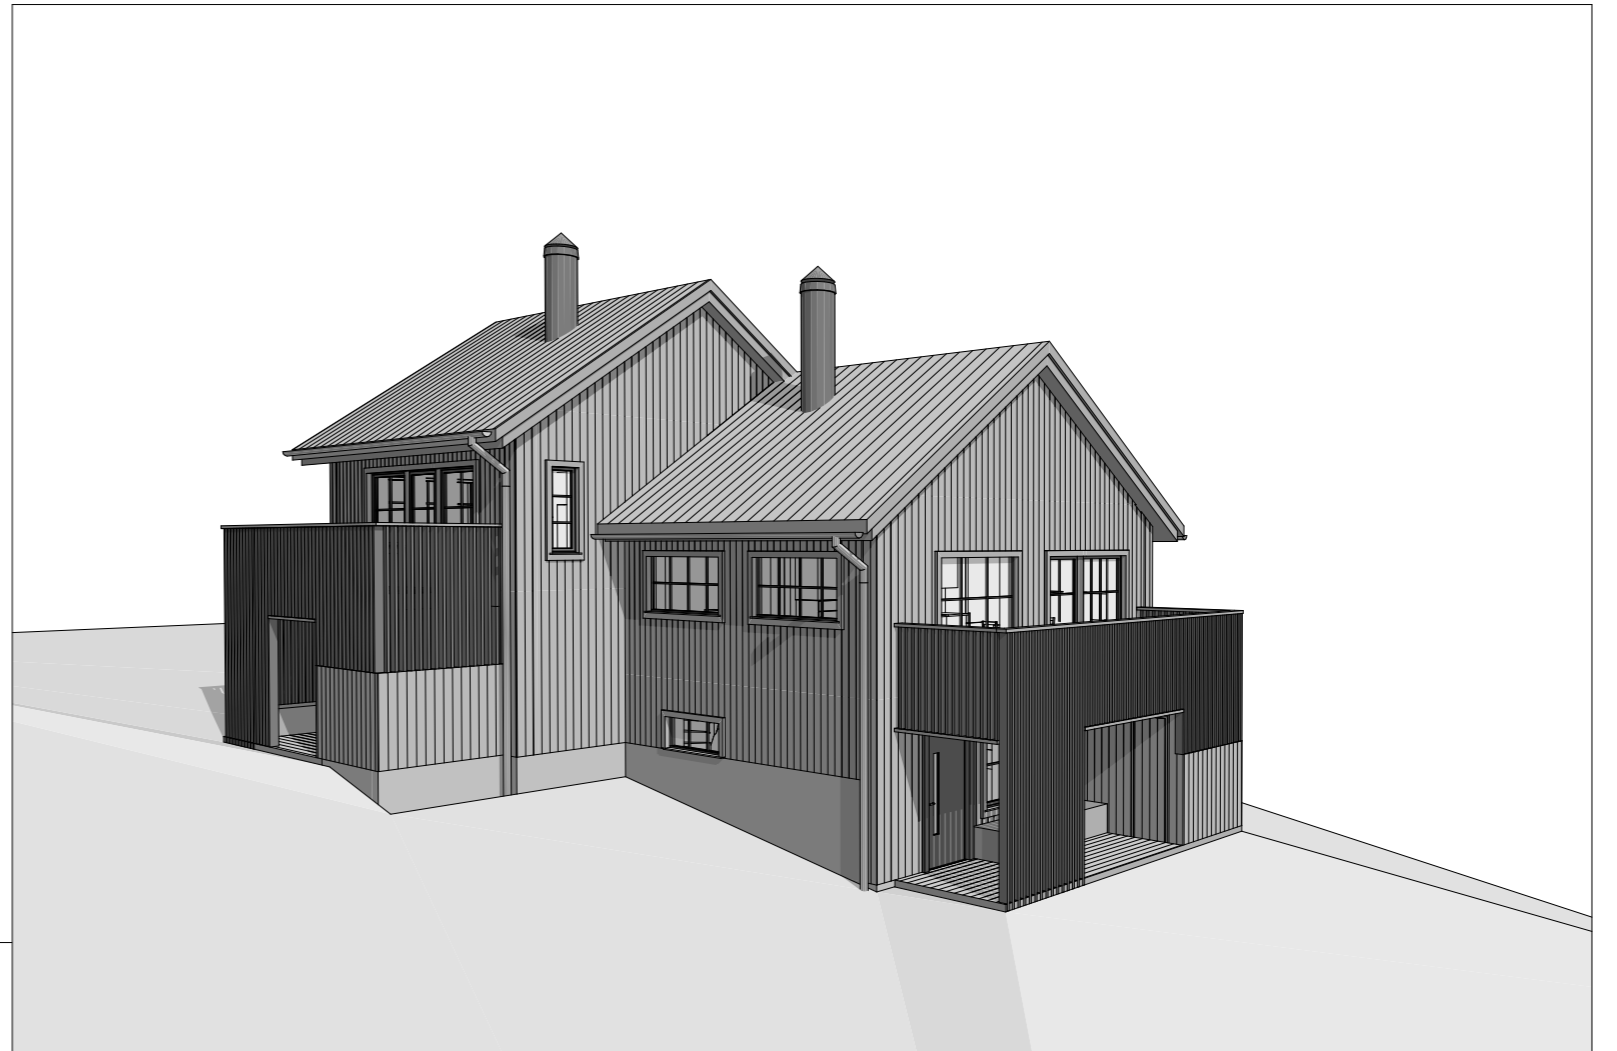

vy 2

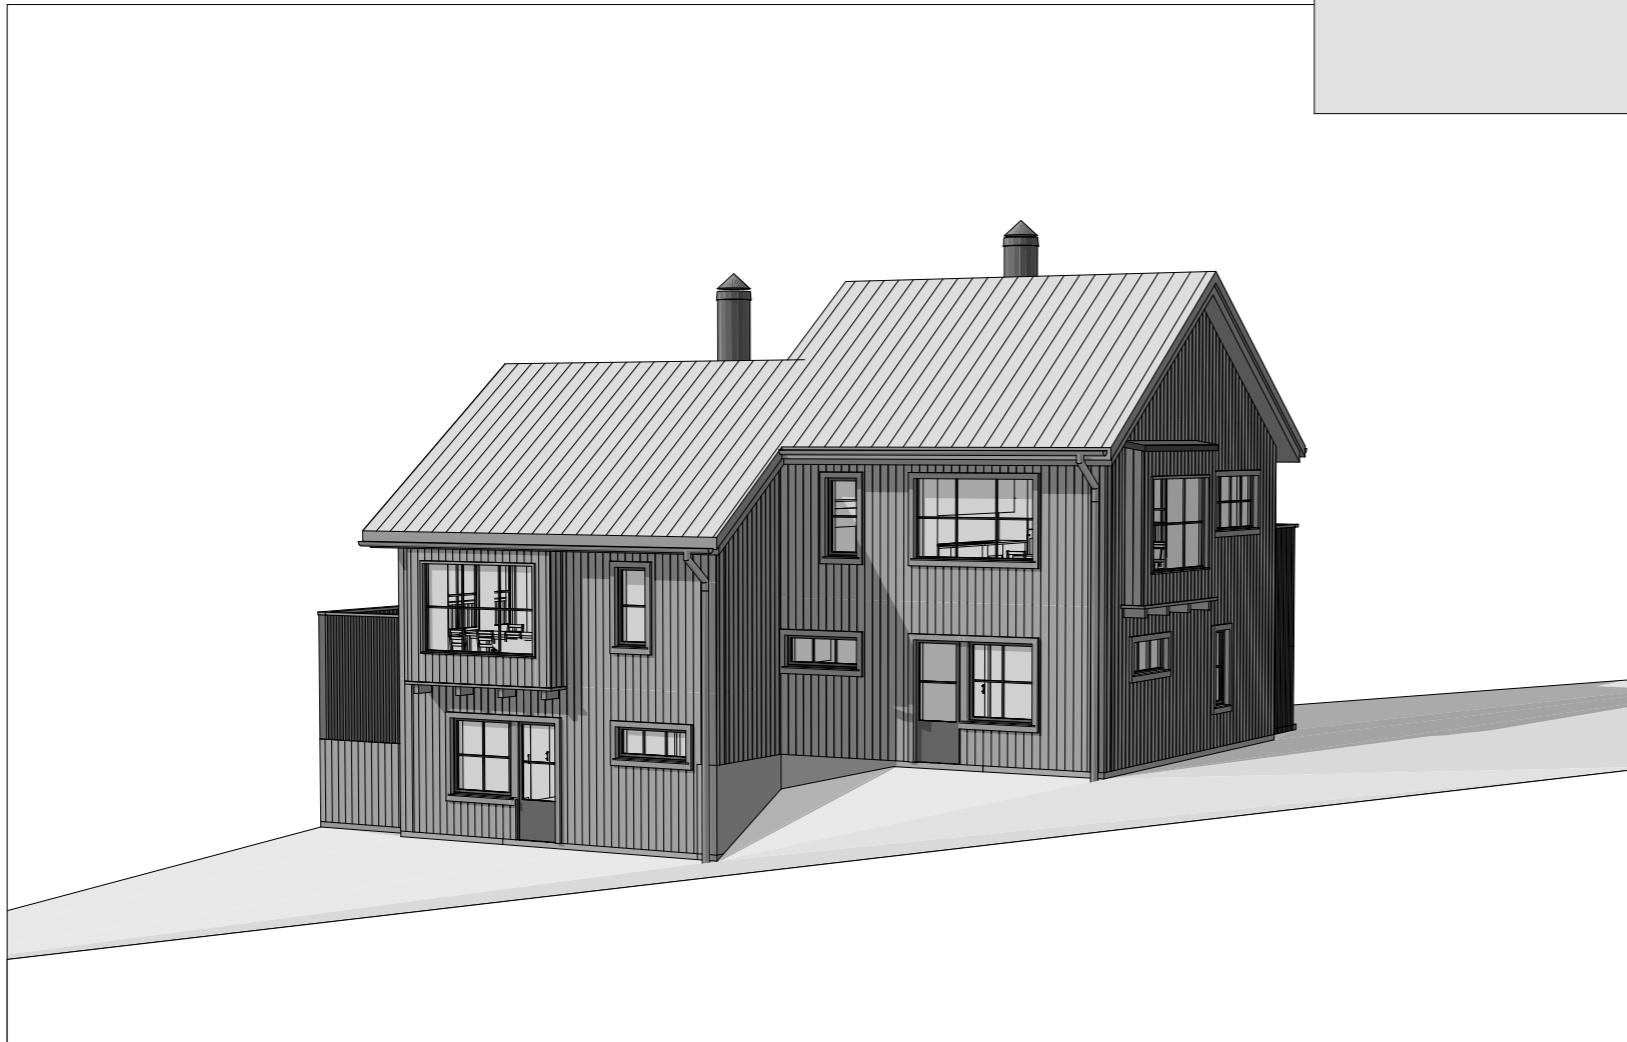

vy 3

HAMMARNÄS 7:2, del av
VYER
SKISS 2024-04-03

INGEMAR SJÖSTRAND HUSPROJEKTERING

Mobil: 070 518 58 04
E-post: ingemar@sjostrandhusprojektering.se